


Drawing Title			
GENERAL ARRANGEMENT			
Drawn	DP	Engineer	Checked
Date	HJ	Date	SH
12/11/18	12/11/18	15/11/18	15/11/18
Site	A1	Scale	1:250
Drawing No.	D/5101C/100/001	Revision	C



AMENDMENTS			
Rev.	Drawn	Checked	Date
B	DP	MDJ	20.01.19
A	HJ	SH	21.12/18
Kerb line Amendments			



**STOCKPORT**  
METROPOLITAN BOROUGH COUNCIL  
HERMANS AND TRANSPORTATION  
STOCKPORT TRADING  
TEL 0161 425 1000

Job Title

**NPIF - MANCHESTER ROAD / STOCKPORT ROAD IMPROVEMENTS**

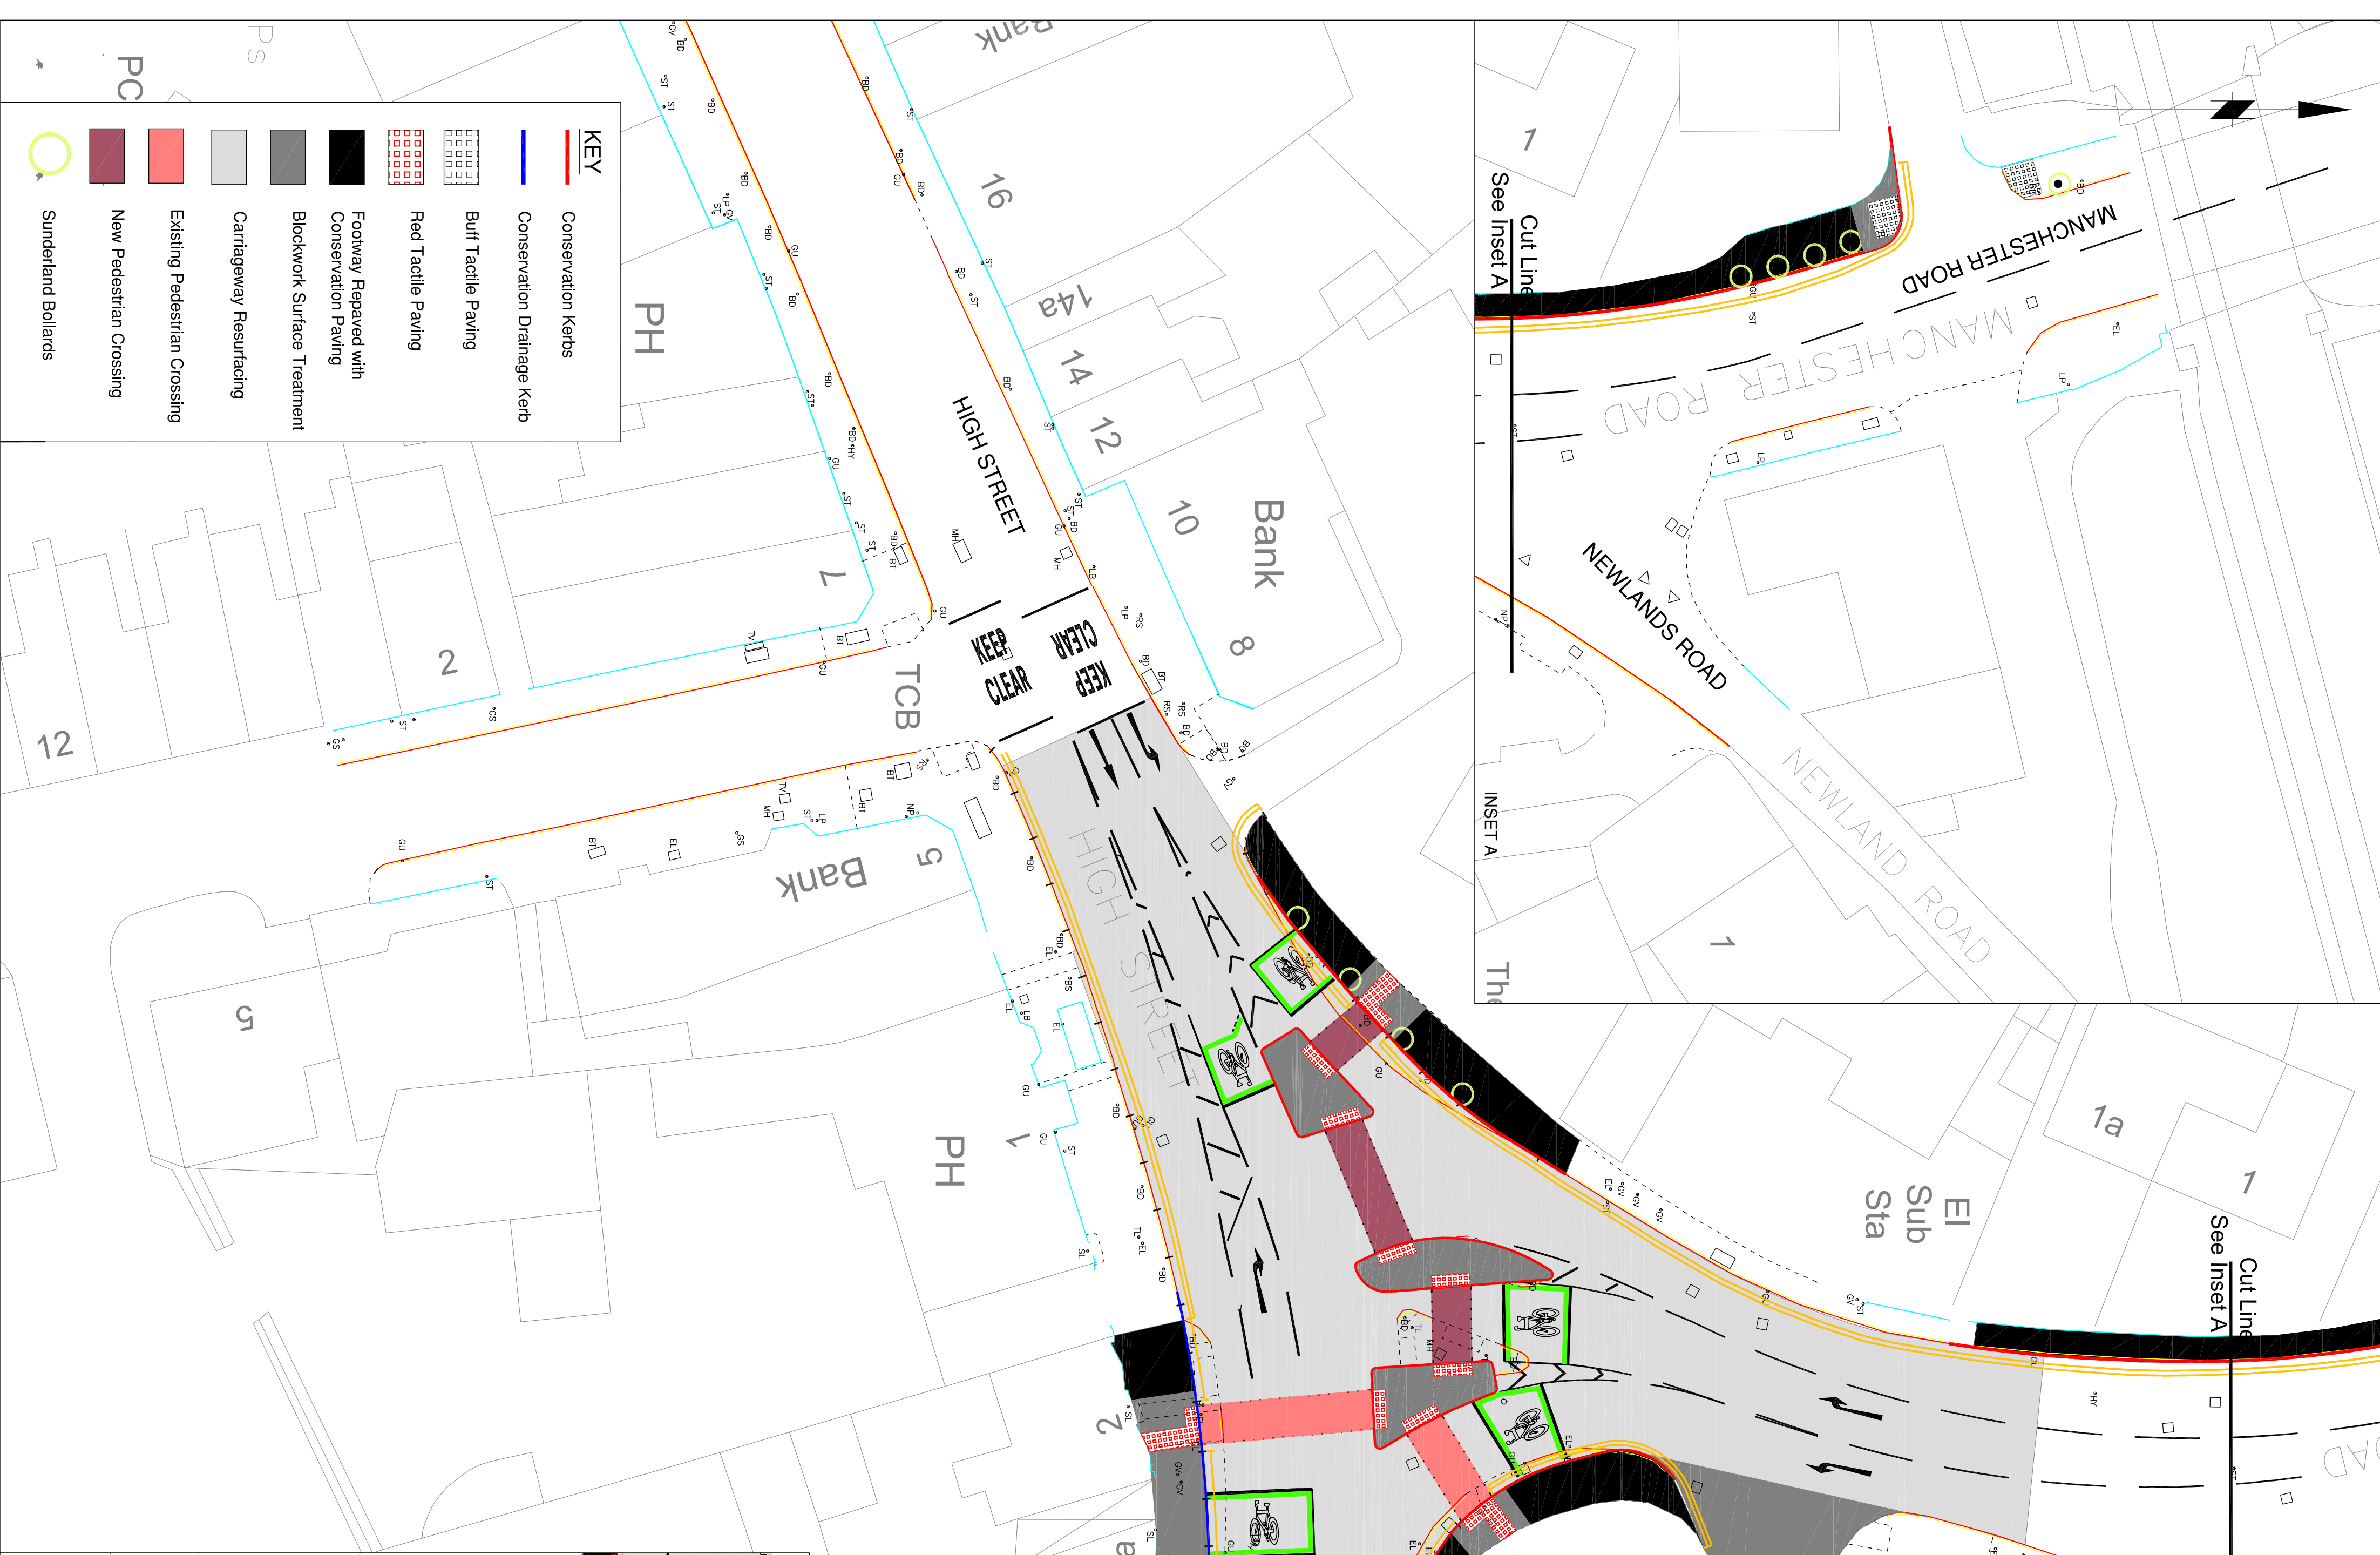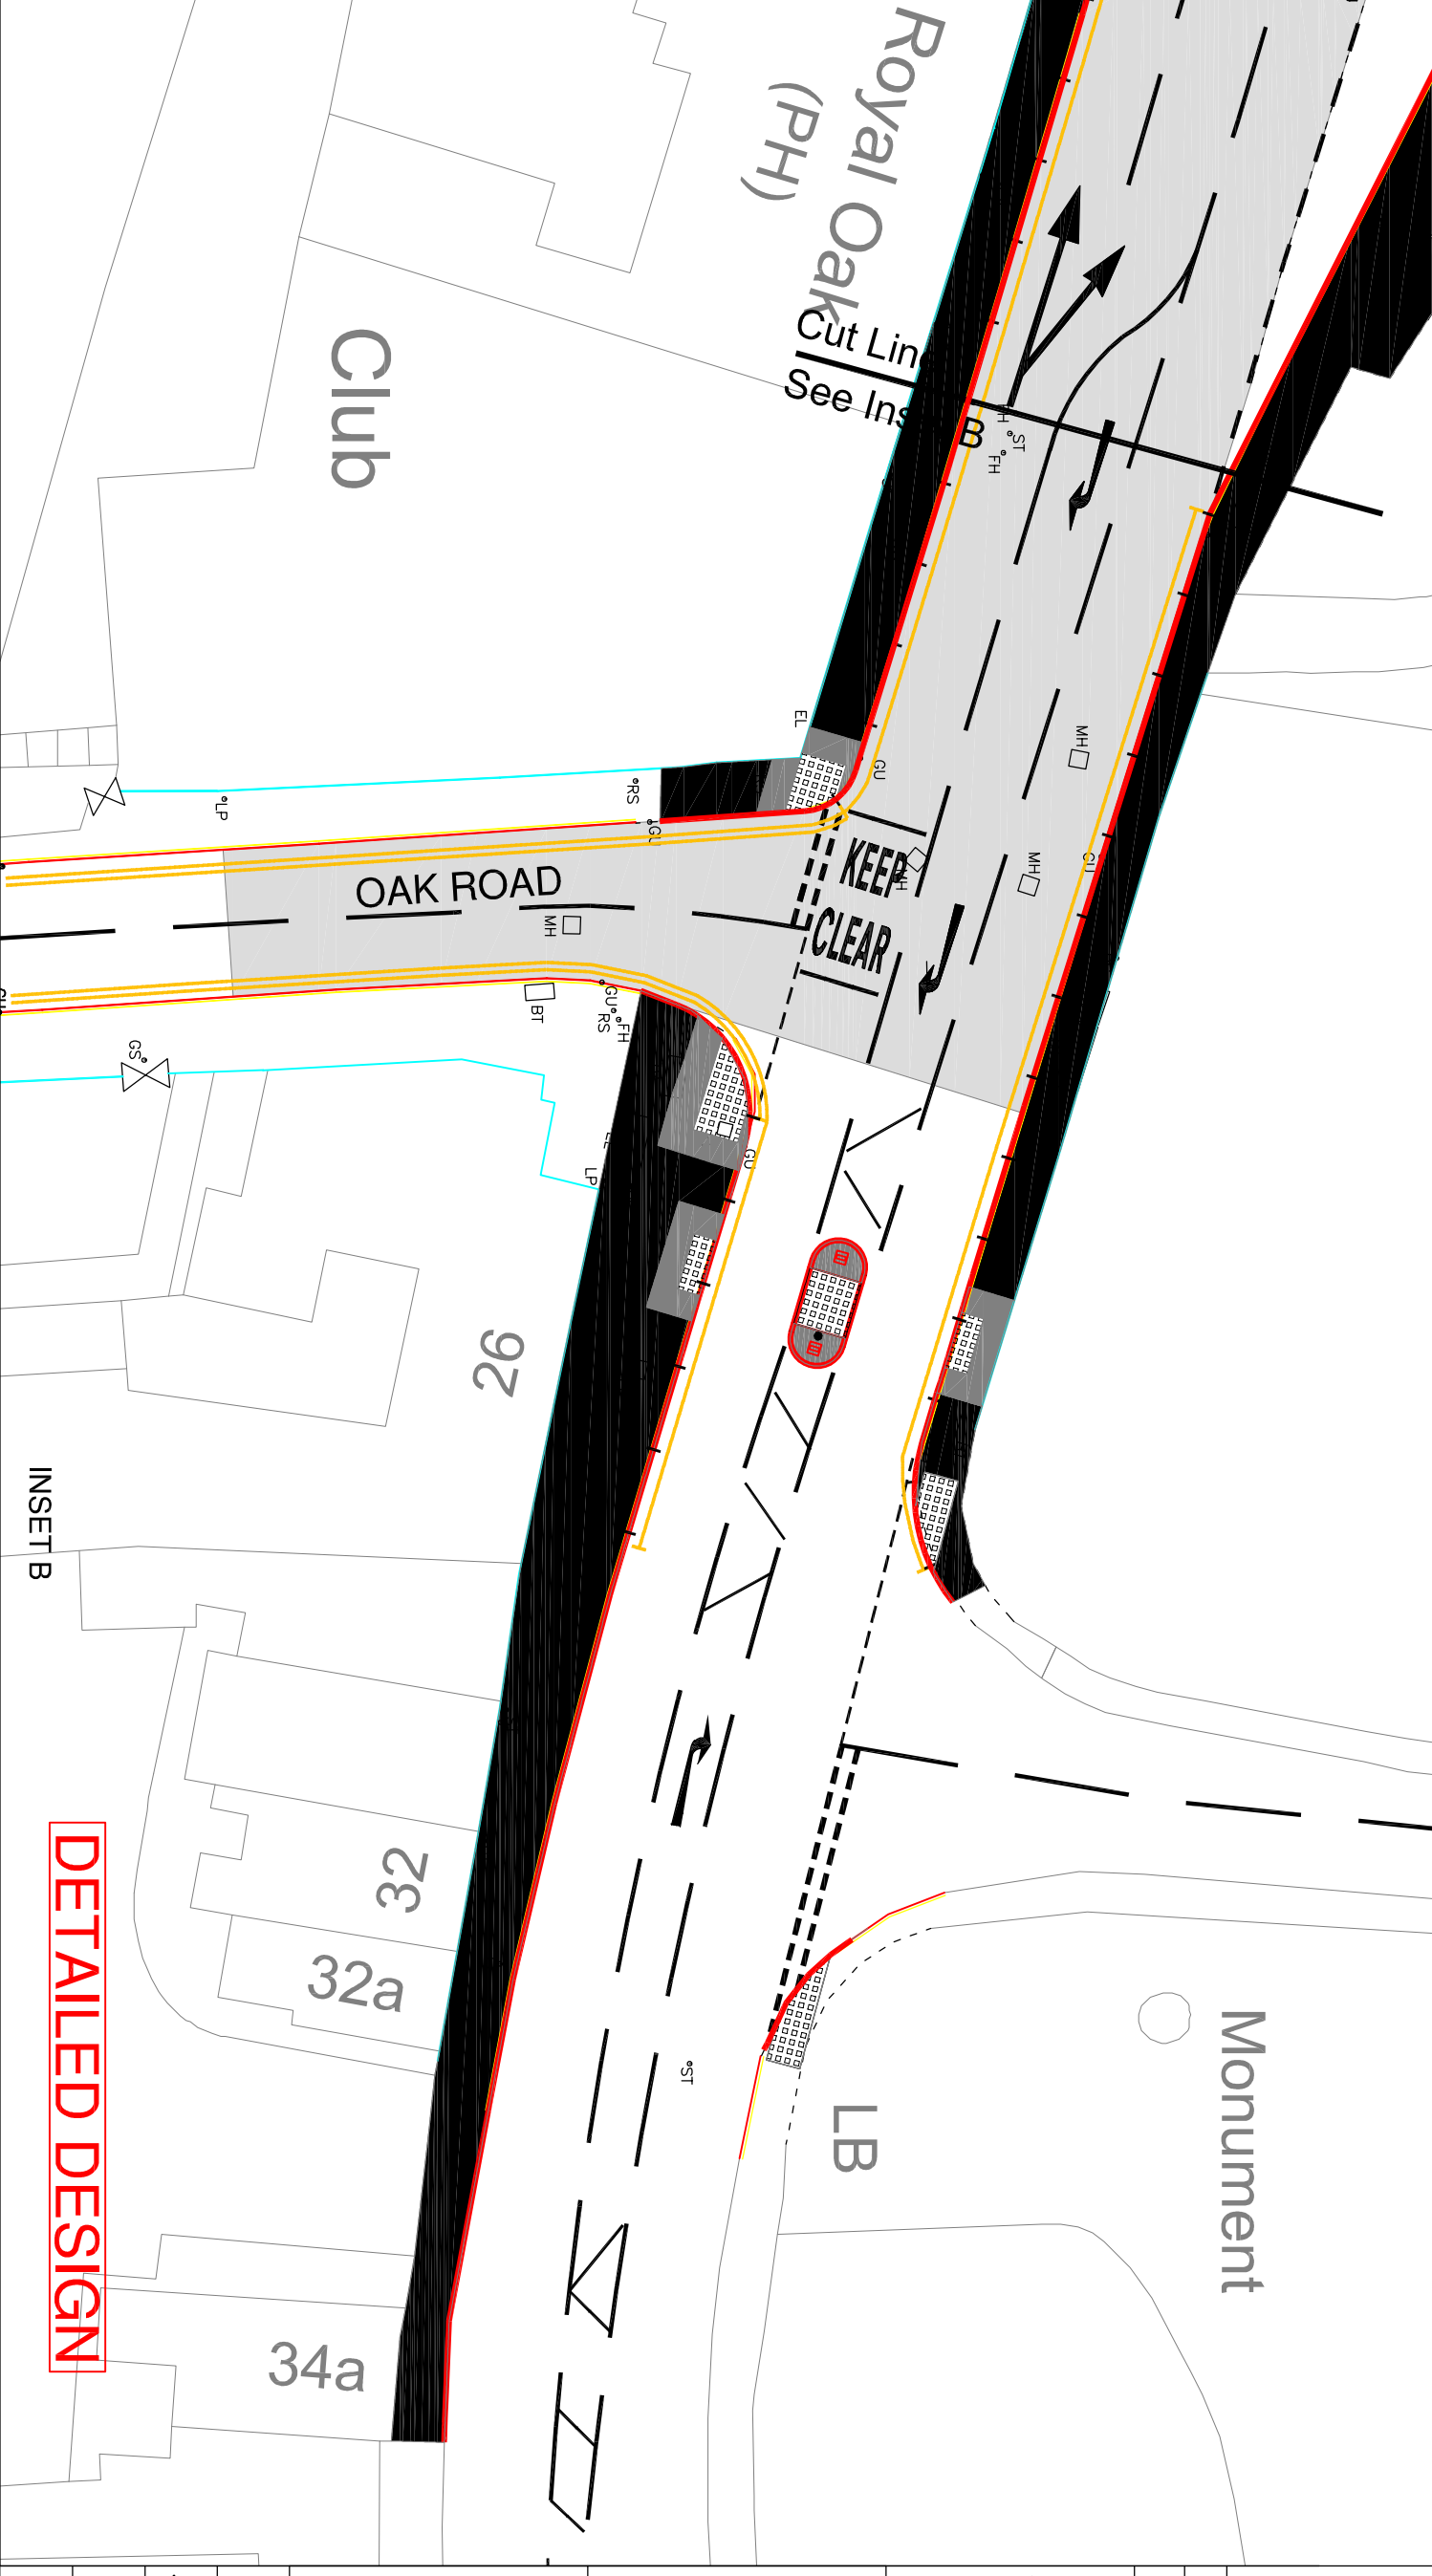

**KEY**

- Conservation Kerbs
- Conservation Drainage Kerb
- Buff Tactile Paving
- Red Tactile Paving
- Footway Repaved with Conservation Paving
- Blockwork Surface Treatment
- Carriageway Resurfacing
- Existing Pedestrian Crossing
- New Pedestrian Crossing
- Sunderland Bollards

**PC**

- Sunderland Bollards